

26-PW-002



Bill X:\8242.1 City Center Master Utility & Drainage\82421mS&S.dwg | LAYOUT: S&S (01) 06-16-26 4:03 P.M.

Striping & Signage Plan

26-PW-002



- Main Street

Scale: 1" = 40'

A horizontal scale bar with alternating black and white segments. It is labeled '0' at the left end and '40' at the right end.

Know what's **below**.
Call before you dig.
 Call 811 or visit Arizona811.com

**CALL TWO WORKING DAYS
BEFORE YOU DIG**

1 800 STAKE-IT
1 800 782-5341

(OUTSIDE MARICOPA COUNTY)

SS2 SHEET OF 5
 PROJ.# 8242.1
 BOX _____ TUBE _____



Anderson - Nelson, Inc.
Engineering - Surveying - Site Grading Plans - Subdivision Development - Hydrology
Construction Management - Computer Services

Striping & Signage Plan

4143 N. 12th St., Suite 200
Phoenix, Arizona 85014
(602) 273-1850
Bullhead City, AZ (928) 704-4677

Striping & Signage Plan

26-PW-002

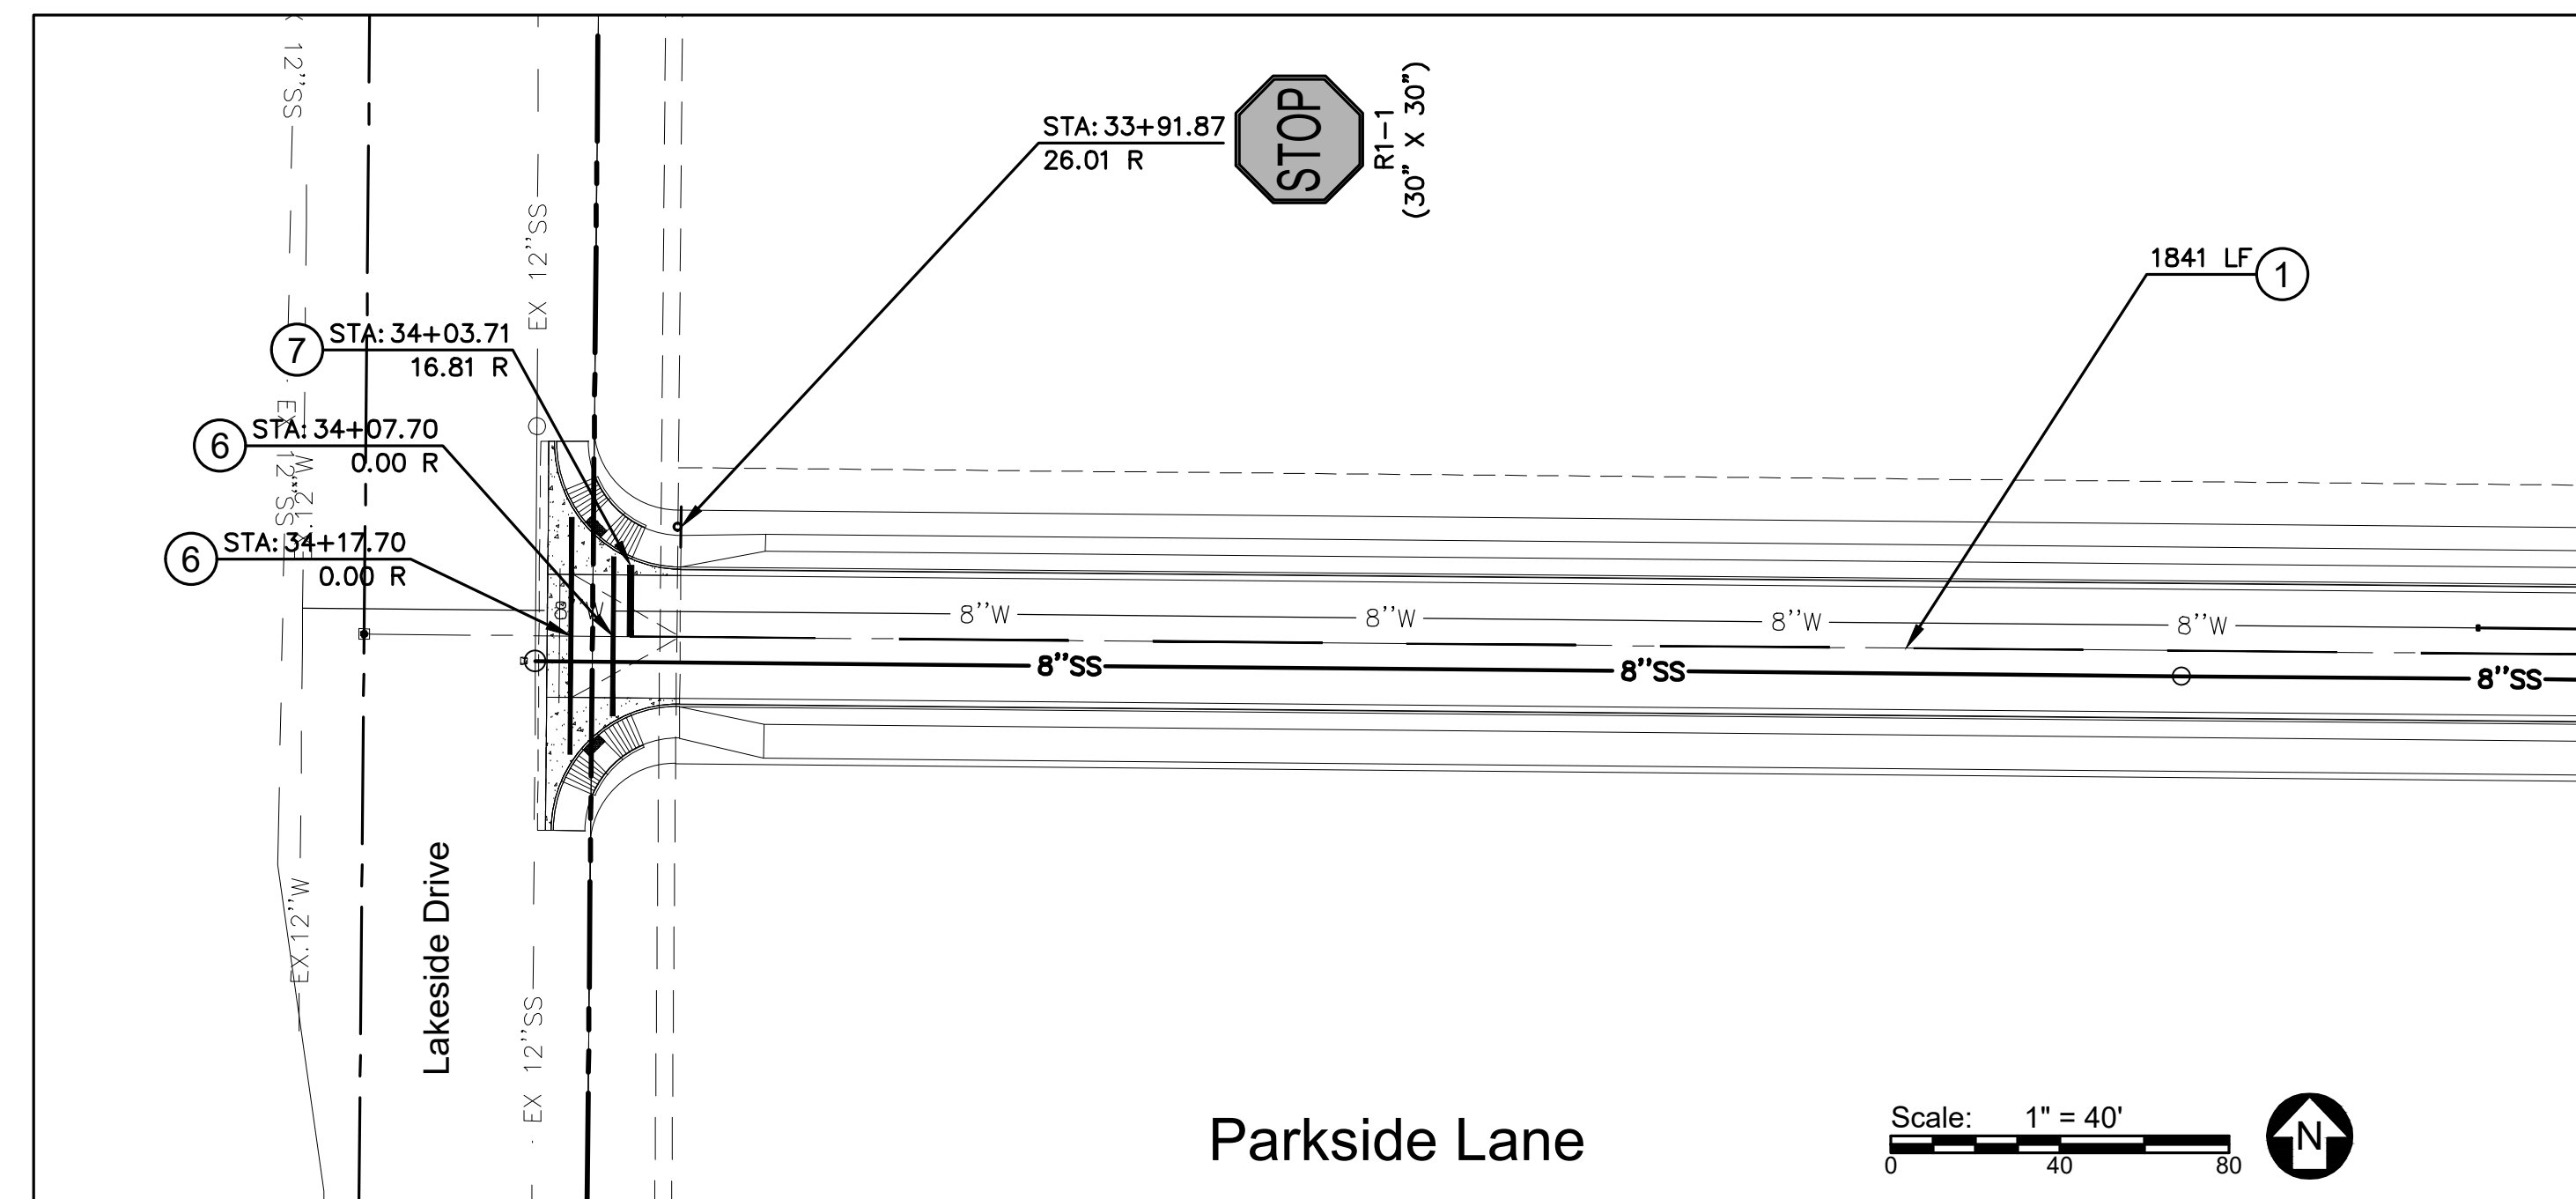 

- ① INSTALL 4" DASHED YELLOW STRIPE (CENTERLINE).
- ② INSTALL 4" DASHED WHITE STRIPE (LANE DIVIDER).
- ③ INSTALL 4" SOLID WHITE STRIPE (PARKING STALL).
- ④ INSTALL 4" SOLID WHITE STRIPE BOUNDARY WITH 4" SOLID WHITE INTERNAL CROSSHATCH (NO USE AREA).
- ⑤ INSTALL 8" SOLID WHITE STRIPE (TURN LANE).
- ⑥ INSTALL 12" SOLID WHITE STRIPE (CROSSWALK).
- ⑦ INSTALL 18" SOLID WHITE STRIPE (STOP BAR).
- ⑧ INSTALL LEFT TURN ARROW PER ADOT M-11.
- ⑨ APPLY 4" SOLID YELLOW STRIPE (LANE BOUNDARY).
- ⑩ APPLY 4" DASHED YELLOW STRIPE, (LEFT TURN DESIGNATOR). SPACING: 10' STRIPE - 30' GAP, TYPICAL.

Anderson - Nelson, Inc.
Engineering - Surveying - Site Grading Plans - Subdivision Development - Hydrology
Construction Management - Computer Services

Striping & Signage Plan



**CALL TWO WORKING DAYS
BEFORE YOU DIG**

1 800 STAKE-IT
1 800 782-5348

(OUTSIDE MARICOPA COUNTY)


SS3 SHEET OF 5

PROJ.# 8242.1
BOX TUBE

Bill X:\8242.1 City Center Master Utility & Drainage\82421mS&S.dwg LAYOUT: S&S (03) 06-16-26 4:05 P.M.

City Centre Improvement District

Striping & Signage Plan
26-PW-002

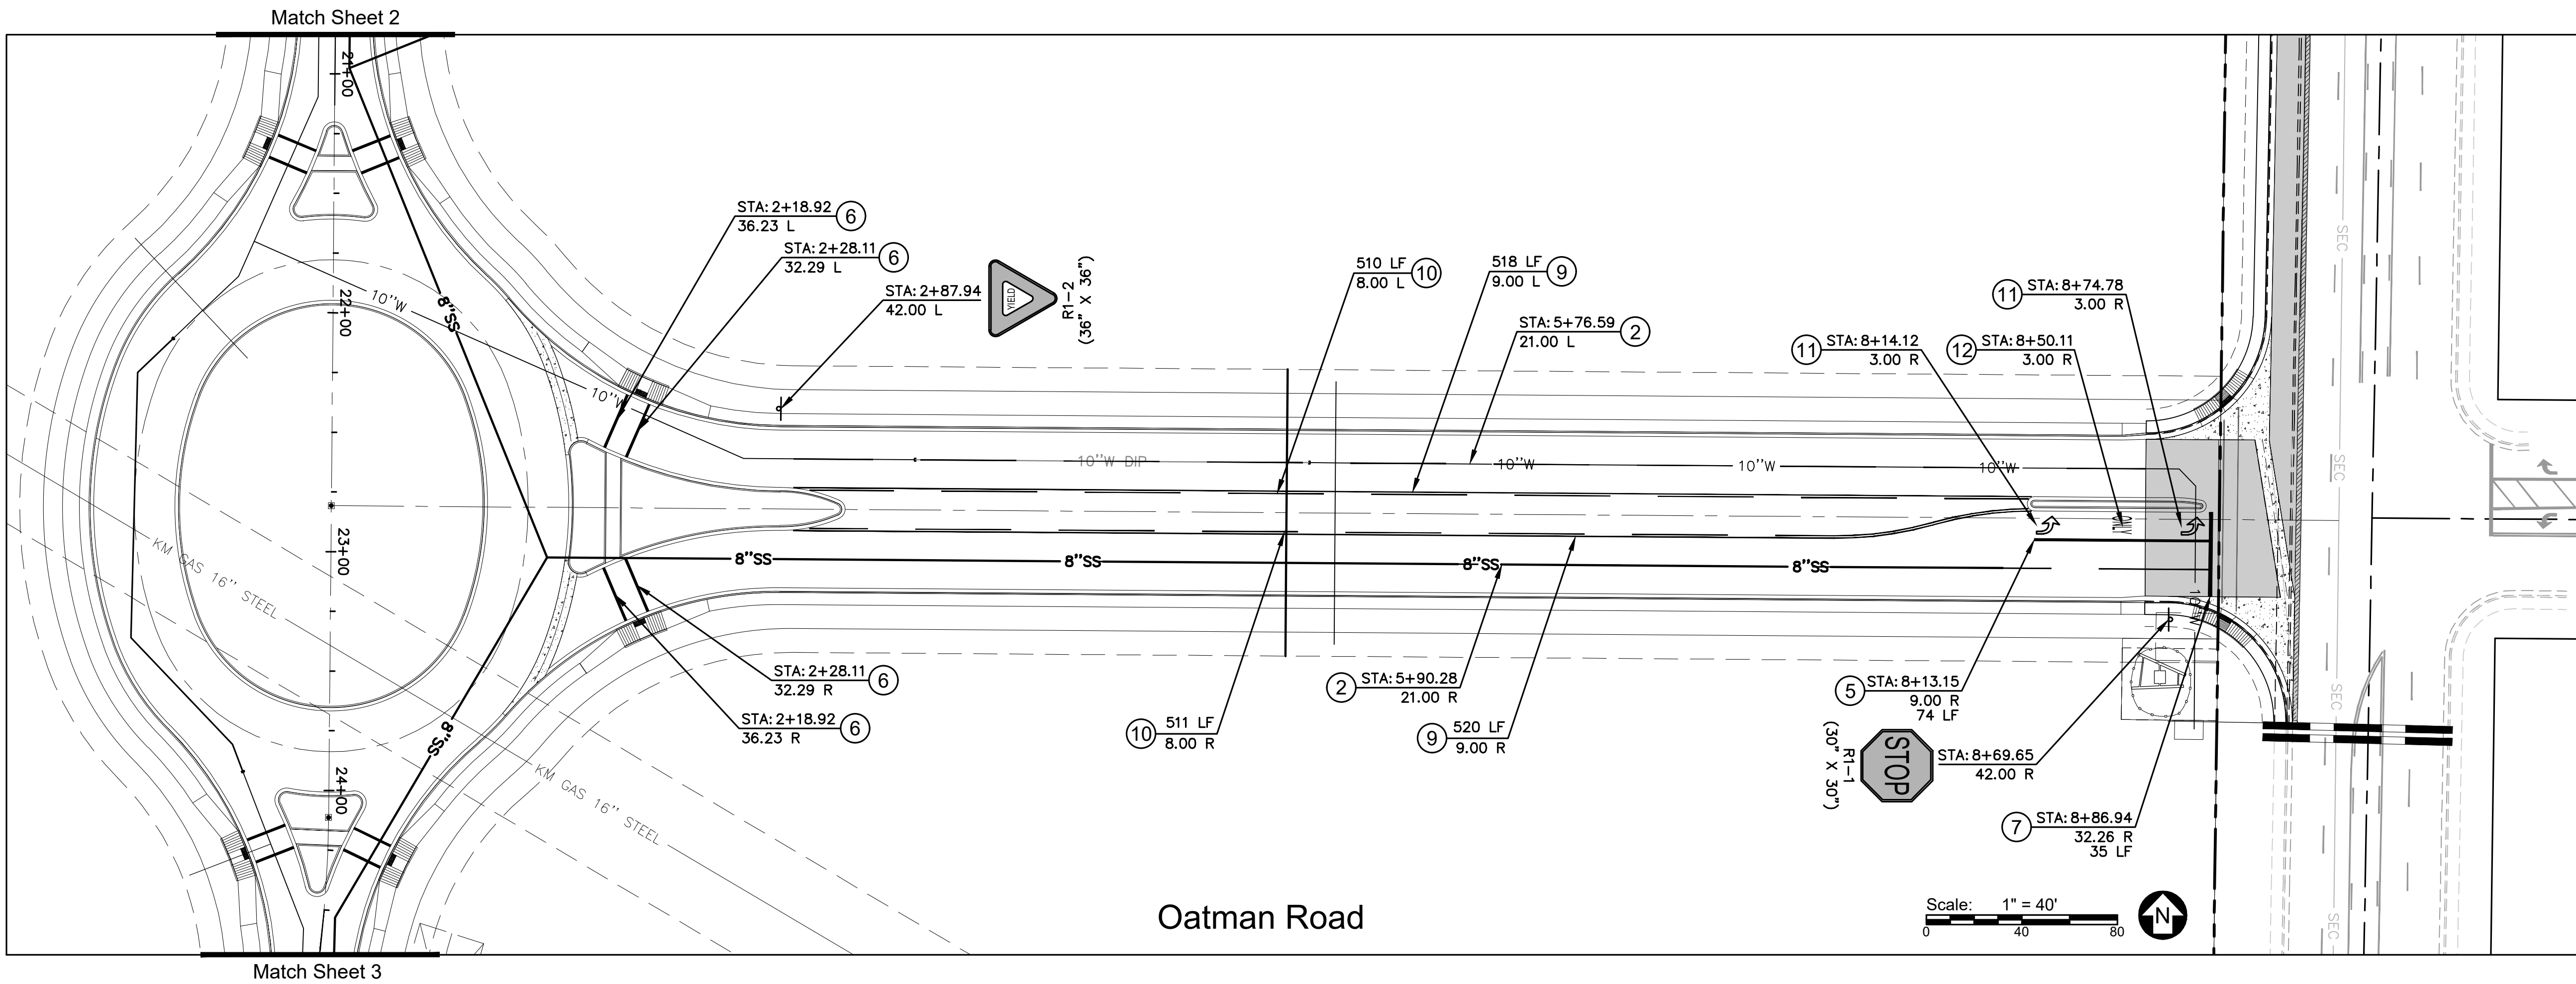

Pavement Marking Const. Notes

1. INSTALL 4" DASHED YELLOW STRIPE (CENTERLINE).
2. INSTALL 4" DASHED WHITE STRIPE (LANE DIVIDER).
3. INSTALL 4" SOLID WHITE STRIPE (PARKING STALL).
4. INSTALL 4" SOLID WHITE STRIPE BOUNDARY WITH 4" SOLID WHITE INTERNAL CROSSHATCH (NO USE AREA).
5. INSTALL 8" SOLID WHITE STRIPE (TURN LANE).
6. INSTALL 12" SOLID WHITE STRIPE (CROSSWALK).
7. INSTALL 18" SOLID WHITE STRIPE (STOP BAR).
8. INSTALL LEFT TURN ARROW PER ADOT M-11.
9. APPLY 4" SOLID YELLOW STRIPE (LANE BOUNDARY).
10. APPLY 4" DASHED YELLOW STRIPE, (LEFT TURN DESIGNATOR). SPACING: 10' STRIPE = 30' GAP, TYPICAL.
11. APPLY LEFT TURN ARROW PER A.D.O.T. STD. DET. M-10.
12. APPLY "ONLY" PER A.D.O.T. STD. DET. M-10.

City Centre Improvement District

4143 N. 12th St., Suite 200
Phoenix, Arizona 85014
(602) 273-1850
Bullhead City, AZ (928) 704-4677

Anderson - Nelson, Inc.
Engineering - Surveying - Site Grading Plans - Subdivision Development - Hydrology
Construction Management - Computer Services

DESIGNED	DRAWN	APPROVED	DATE
WFO	DNA		06-16-26



CALL TWO WORKING DAYS
BEFORE YOU DIG
1 800 STAKE-IT
1 800 782-5348
(OUTSIDE MARICOPA COUNTY)


SHEET
S1 OF 5
PROJ.# 8242.1
BOX TUBE

Striping & Signage Plan

Bit X:\8242.1 City Center Master Utility & Drainage\8242.ms&5.dwg LAYOUT: S&S (04) 06-16-26 4:05 P.M.

City Centre Improvement District

Striping & Signage Plan
26-PW-002

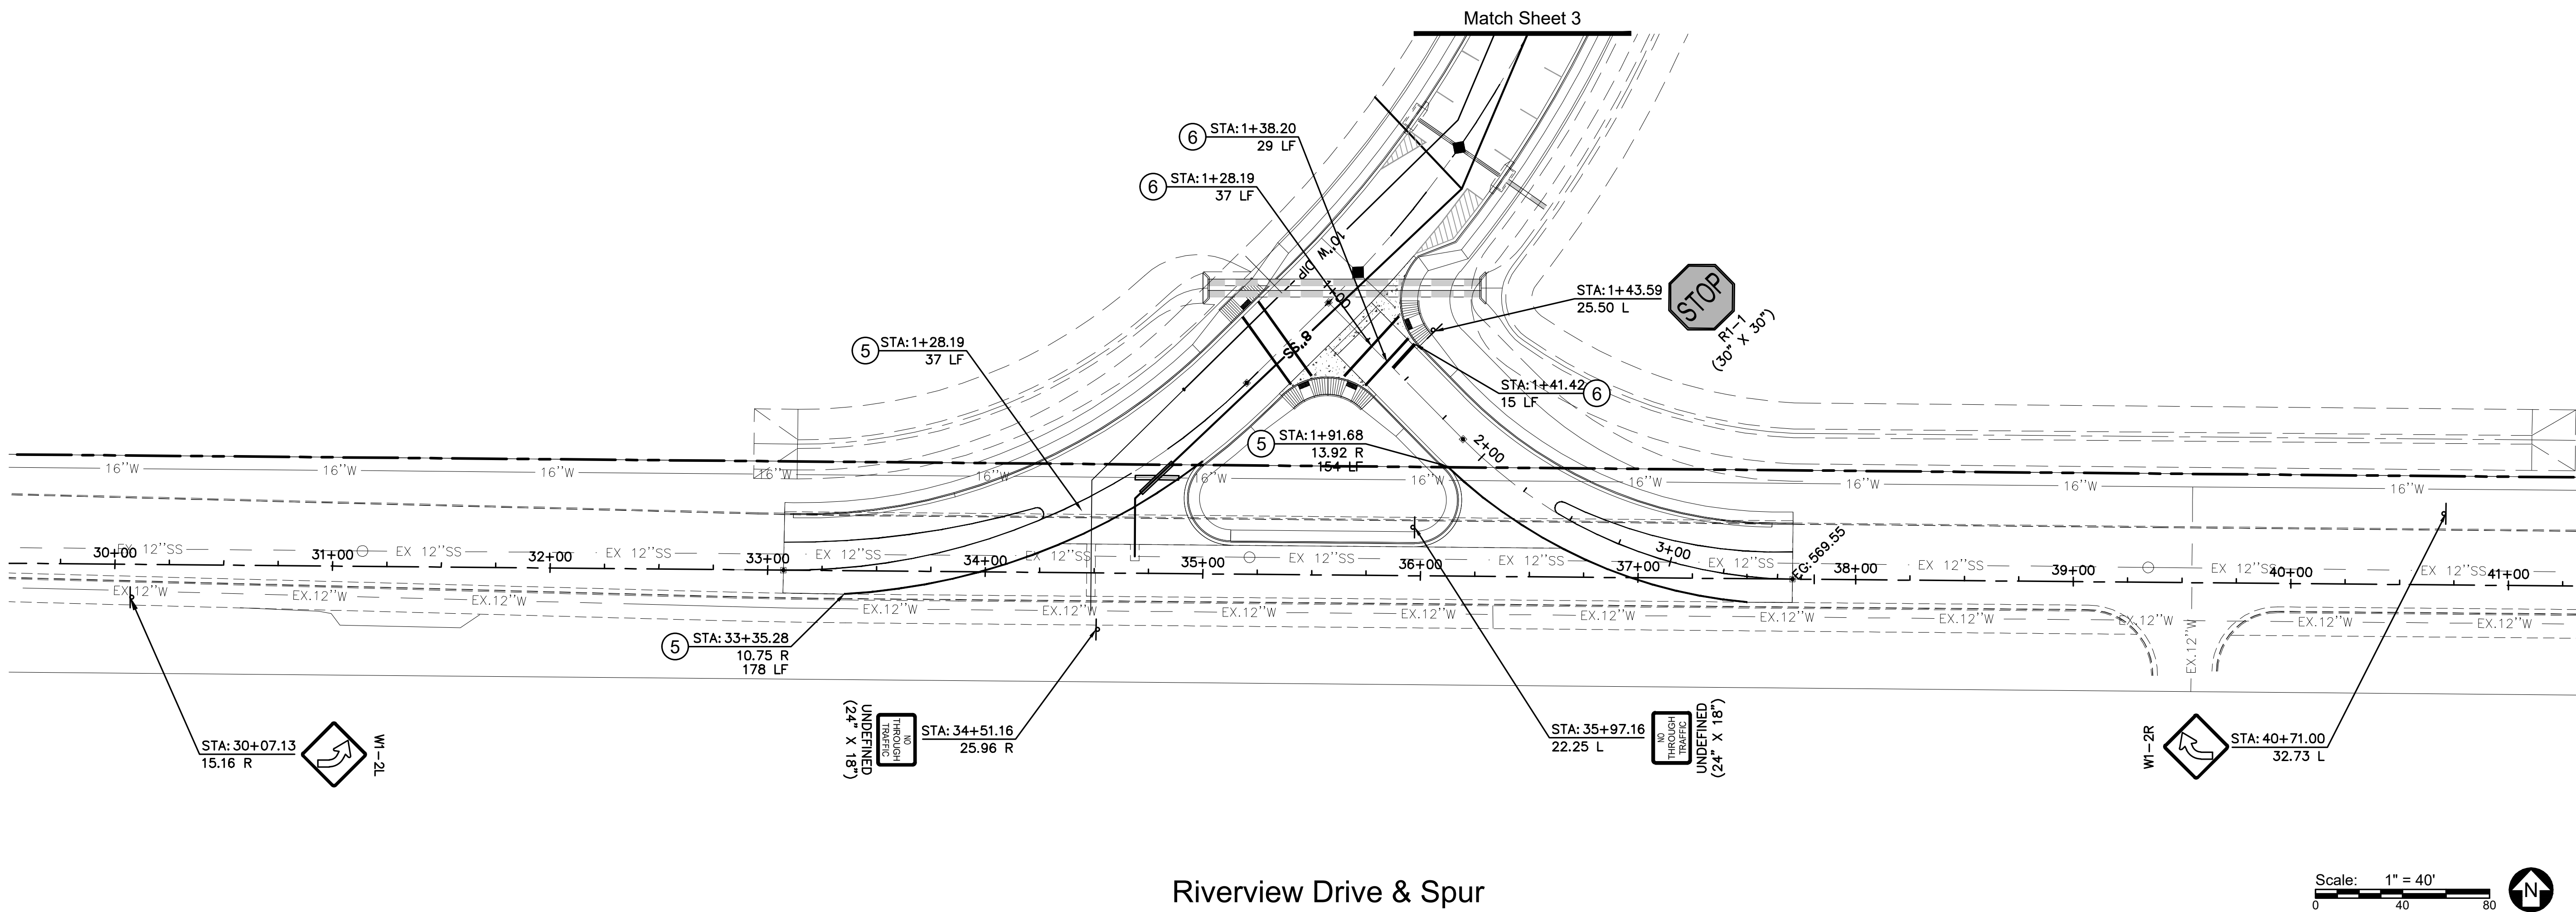

Riverview Drive & Spur

Pavement Marking Const. Notes


1. INSTALL 4" DASHED YELLOW STRIPE (CENTERLINE).
2. INSTALL 4" DASHED WHITE STRIPE (LANE DIVIDER).
3. INSTALL 4" SOLID WHITE STRIPE (PARKING STALL).
4. INSTALL 4" SOLID WHITE STRIPE BOUNDARY WITH 4" SOLID WHITE INTERNAL CROSSHATCH (NO USE AREA).
5. INSTALL 8" SOLID WHITE STRIPE (TURN LANE).
6. INSTALL 12" SOLID WHITE STRIPE (CROSSWALK).
7. INSTALL 18" SOLID WHITE STRIPE (STOP BAR).
8. INSTALL LEFT TURN ARROW PER ADOT M-11.
9. APPLY 4" SOLID YELLOW STRIPE (LANE BOUNDARY).
10. APPLY 4" DASHED YELLOW STRIPE, (LEFT TURN DESIGNATOR). SPACING: 10' STRIPE - 30' GAP, TYPICAL.

City Centre Improvement District

Anderson - Nelson, Inc.
Engineering - Surveying - Site Grading Plans - Subdivision Development - Hydrology
Construction Management - Computer Services

4143 N. 12th St., Suite 200
Phoenix, Arizona 85014
(602) 273-1850
Bullhead City, AZ (928) 704-4677

DESIGNED	DRAWN	APPROVED	DATE
WFO	DNA		06-16-26

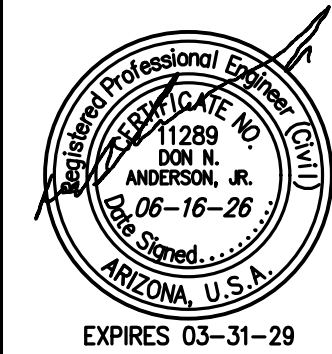

CALL TWO WORKING DAYS
BEFORE YOU DIG
1 800 STAKE-IT
1 800 782-5348
(OUTSIDE MARICOPA COUNTY)

SHEET
S1 OF 5

PROJ.# 8242.1
BOX TUBE

Striping & Signage Plan

Bit X:\8242.1 City Center Master Utility & Drainage\8242.msx.dwg LAYOUT: SAS (05) 06-16-26 4:07 P.M.