


City of Bullhead City

Project 26-PW-003
Median Removal
& Paving Plan
Central Avenue to Richardo Avenue

Paving Notes:

- CONSTRUCTION SHALL CONFORM TO THE LATEST APPLICABLE MARICOPA ASSOCIATION OF GOVERNMENTS (MAG) UNIFORM STANDARD DETAILS AND SPECIFICATIONS AND THE LATEST AMENDED CITY OF BULLHEAD CITY SUPPLEMENTALS TO THE MAG UNIFORM STANDARD SPECIFICATIONS AND DETAILS.
- FOG SEAL ALL ROADWAYS PER M.A.G. STANDARDS. REFER TO SECTION 333.1 OF THE UNIFORM STANDARD SPECIFICATIONS & DETAILS FOR PUBLIC WORKS CONSTRUCTION.
- THE CITY OF BULLHEAD CITY ENGINEERING DIVISION INSPECTION GROUP & FIELD INSPECTION GROUP SHALL BE NOTIFIED 48 HOURS PRIOR TO ANY CONSTRUCTION WORK WITHIN THE PUBLIC RIGHT-OF-WAY.
- OBSTRUCTIONS TO PROPOSED IMPROVEMENTS SHALL BE REMOVED OR RELOCATED BEFORE BEGINNING CONSTRUCTION OF THE PROPOSED IMPROVEMENTS.
- ALL FRAMES, COVERS, VALVE BOXES AND MANHOLE COVERS SHALL BE ADJUSTED TO FINISH GRADE PRIOR TO COMPLETION OF PAVING OR RELATED CONSTRUCTION. ADJUSTMENT OF EXISTING "TYPE B" WATERLINE VALVE BOXES IN THE RIGHT-OF-WAY SHALL BE CONSIDERED INCIDENTAL TO GRADING.
- DAMAGED AND/OR DISPLACED CONCRETE CURB, GUTTER, SIDEWALK OR DRIVEWAY SLAB THAT IS WITHIN THE RIGHT-OF-WAY SHALL BE REPAIRED OR REPLACED BEFORE FINAL ACCEPTANCE OF THE WORK.
- THE CONTRACTOR SHALL COMPLY WITH ALL PROVISIONS OF THE LATEST EDITION OF THE UNIFORM TRAFFIC CONTROL MANUAL.
- CONSTRUCTION GRADING AND PAVEMENT STAKING SHALL BE PROVIDED BY A REGISTERED LAND SURVEYOR AT THE DISCRETION OF THE OWNER. CONTRACTOR SHALL PROVIDE CUT/FILL SHEETS FROM SURVEYOR STAKING THE PROJECT.
- THE CONTRACTOR SHALL CONFORM TO "ARIZONA BLUE STAKE" LAWS. BLUE STAKE CENTER CAN BE REACHED BY CALLING 1-800-782-5348.
- THE UNDERGROUND UTILITY OWNERS ARE TO BE CONTACTED FOR THEIR UTILITY LOCATIONS PRIOR TO ANY DIGGING.
- THE CONTRACTOR SHALL KEEP SUITABLE EQUIPMENT ON HAND AT THE JOB SITE FOR MAINTAINING DUST CONTROL, AND SHALL CONTROL DUST AS DIRECTED BY THE ENGINEER.
- THE CONTRACTOR SHALL PROVIDE ADEQUATE MEANS FOR CLEANING TRUCKS AND/OR OTHER EQUIPMENT OF MUD PRIOR TO ENTERING PUBLIC STREETS, AND IT IS THE CONTRACTOR'S RESPONSIBILITY TO CLEAN STREETS, ALLAY DUST, AND TAKE WHATEVER MEASURES ARE NECESSARY TO INSURE THAT THE ROADS ARE MAINTAINED IN A CLEAN, MUD AND DUST FREE CONDITION AT ALL TIMES.
- ANY CONTRACTOR FOUND WORKING ON A PROJECT WITHOUT AN OFFICIAL SET OF STAMPED, APPROVED DRAWINGS BY THE CITY OF BULLHEAD CITY COMMUNITY DEVELOPMENT DEPARTMENT SHALL BE SHUT DOWN UNTIL FURTHER NOTICE.
- ANY WORK PERFORMED WITHOUT THE APPROVAL OF THE PUBLIC WORKS DIRECTOR AND/OR ALL WORK AND MATERIAL NOT IN CONFORMANCE WITH THE SPECIFICATION IS SUBJECT TO REMOVAL AND REPLACEMENT AT THE CONTRACTOR'S EXPENSE.
- LOCATION OF ALL VALVES AND MANHOLES MUST BE REFERENCED AT ALL TIMES BY THE CONTRACTOR DURING CONSTRUCTION.
- BASE COURSE SHALL NOT BE PLACED ON SUBGRADE UNTIL BASE REQUIREMENTS HAVE BEEN COMPLETED AND ACCEPTED BY THE ENGINEER.
- THE CONTRACTOR PERFORMING EXCAVATION OPERATIONS IS RESPONSIBLE FOR LOCATION AND PROTECTION OF ALL UNDERGROUND UTILITIES.
- THE CONTRACTOR IS TO CONTACT THE ENGINEER PRIOR TO CONSTRUCTION IF A CONFLICT OR DISCREPANCY IS FOUND IN THESE PLANS.
- NO JOB WILL BE CONSIDERED COMPLETE UNTIL ALL CURBS, PAVEMENT AND SIDEWALKS HAVE BEEN SWEEPED CLEAN OF ALL DEBRIS.

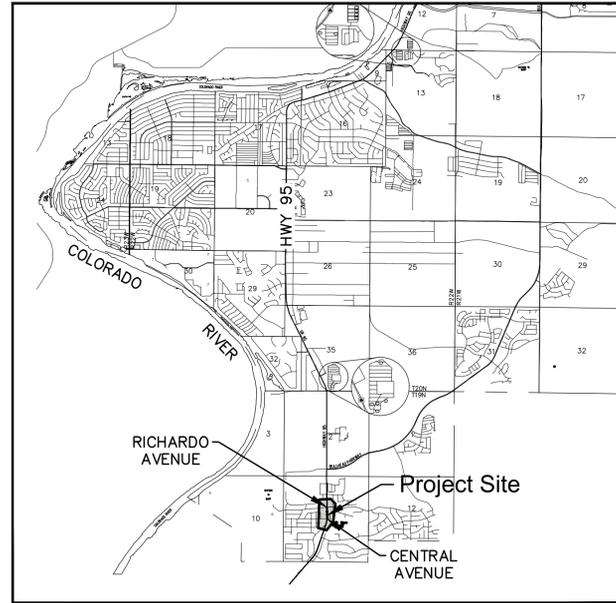

Vicinity Map

SCALE: 1" = 1 MILE

Project Location

LATITUDE: 35° 06' 09" NORTH
LONGITUDE: 114° 35' 56" WEST
TOWNSHIP 20 N., RANGE 22 W.,

Developer

CITY OF BULLHEAD CITY
2355 TRANE ROAD
BULLHEAD CITY, AZ 86442

Project Engineer

DON N. ANDERSON
P.E. NO. 11289
R.L.S. NO. 16098

ANDERSON-NELSON, INC.
4143 N. 12TH STREET
PHOENIX, AZ 85014
PHONE: (602) 273-1850

Quantities

SURFACE MILLING 524.34 S.Y.

Sheet Index

- | | |
|---|-------------------------|
| 1 | COVER SHEET |
| 2 | PAVING IMPROVEMENT PLAN |
| 3 | STRIPING PLAN |

Safety Notice to Contractor

IN ACCORDANCE WITH GENERALLY ACCEPTED CONSTRUCTION PRACTICES, THE CONTRACTOR WILL BE SOLELY AND COMPLETELY RESPONSIBLE FOR CONDITIONS OF THE JOB SITE, INCLUDING SAFETY OF ALL PERSONS AND PROPERTY DURING PERFORMANCE OF THE WORK. THIS REQUIREMENT WILL APPLY CONTINUOUSLY AND NOT BE LIMITED TO NORMAL WORKING HOURS. THE DUTY OF THE ENGINEER TO CONDUCT CONSTRUCTION REVIEW OF THE CONTRACTOR'S PERFORMANCE IS NOT INTENDED TO INCLUDE REVIEW OF THE ADEQUACY OF THE CONTRACTOR'S SAFETY MEASURES, IN, ON, OR NEAR THE CONSTRUCTION SITE.

Engineers Notice to Contractor

THE EXISTENCE AND LOCATION OF ANY UNDERGROUND UTILITY PIPES OR STRUCTURES SHOWN ON THESE DRAWINGS, ARE OBTAINED BY A SEARCH OF THE AVAILABLE RECORDS. TO THE BEST OF OUR KNOWLEDGE THERE ARE NO EXISTING UTILITIES EXCEPT AS SHOWN ON THESE DRAWINGS. AND WE ASSUME NO RESPONSIBILITY AS TO THE ACCURACY OF THEIR DEPICTED LOCATION ON THESE DRAWINGS. THE CONTRACTOR IS REQUIRED TO TAKE DUE PRECAUTIONARY MEASURES TO PROTECT THE UTILITY LINES SHOWN, AND ALL OTHER LINES NOT OF RECORD OR NOT SHOWN ON THESE DRAWINGS BY VERIFICATION OF THEIR LOCATION IN THE FIELD PRIOR TO THE INSTIGATION OF THE ACTUAL PORTION OF THEIR WORK ATTRIBUTED TO THEIR LOCATION. THE QUANTITIES SHOWN ON THESE PLANS ARE FOR INFORMATION PURPOSES ONLY, AND ARE NOT TO BE USED FOR BIDDING OR CONSTRUCTION PURPOSES.

Legend (abbreviations)

AC	ACRES
A.P.N.	ASSESSOR'S PARCEL NUMBER
A.R.V.	AIR RELEASE VALVE
ASSY.	ASSEMBLY
B.S.L.	BUILDING SETBACK LINE
B.W.	BOTTOM OF WALL
C/L	CENTERLINE
CONT.	CONTOUR
D.E.	DRAINAGE EASEMENT
E.G.	EXISTING GROUND
EL	ELBOW
ELW	ELECTRICAL
ELEV.	ELEVATION
EX.	EXISTING
F.D.C.	FIRE DEPARTMENT CONNECTION
F.F.	FINISHED FLOOR
F.G.	FINISHED GRADE
FL	FLOW LINE
F.P.	FINISHED PAD
FT.	FEET
G.	GAS
G.B.	GRADE BREAK
HYD.	HYDRANT
INV.	INVERT
L.E.	LANDSCAPE EASEMENT
L.F.	LINEAR FEET
M.H.	MANHOLE
N.V.A.E.	NO VEHICULAR ACCESS EASEMENT
OH.	OVERHEAD
P.	PAVEMENT
P/L	PROPERTY LINE
PAV.	PAVING
P.R.V.	PRESSURE REDUCING VALVE
P.U.E.	PUBLIC UTILITY EASEMENT
R.O.W.	RIGHT-OF-WAY
SAN.	SANITARY
S.D.	STORM DRAIN
SEW.	SEWER
S.F.	SQUARE FEET
S.S.	SANITARY SEWER
STA.	STATION
S.Y.	SQUARE YARDS
T.B.C.	TOP BACK CURB
TEL.	TELEPHONE
T.W.	TOP OF WALL
UTIL.	UTILITY
X 123.45	SPOT ELEVATION
WAT.	WATER

Legend (symbology)

—1050—	F.G. CONT. INDEX
—1050—	F.G. CONT. INTER
—1050—	E.G. CONT. INDEX
—1050—	E.G. CONT. INTER
—1050—	GRADE BREAK
—1050—	T.B.C. ELEV.
—8"SS—	SAN. SEW LINE
—8"SS—	SAN. SEW MANHOLE
—8"SS—	SAN. SEW SERVICE
—8"SS—	SAN. SEW CLEAN OUT
—EX. 8"SS—	EX. SAN. SEW LINE
—EX. 8"SS—	EX. SAN. SEW SERVICE
—EX. 8"SS—	EX. SAN. SEW CLEAN OUT
—EX. 8"SS—	EX. SAN. SEW MANHOLE
—8"W—	WAT. LINE
—8"W—	FIRE HYD. ASSY.
—8"W—	CURB STOP & FLUSHING PIPE
—8"W—	WAT. REDUCER
—8"W—	WAT. SERVICE
—8"W—	WAT. VALVE
—8"W—	WAT. CAP
—8"W—	COUPLING
—8"W—	11.25' EL.
—8"W—	22.50' EL.
—8"W—	45' EL.
—8"W—	90' EL.
—8"W—	TEE
—8"W—	CROSS
—8"W—	EX. FIRE HYD.
—8"W—	EX. WAT. VALVE
—8"W—	EX. WAT. METER
—8"W—	EX. WAT. LINE
—8"W—	EX. UTIL. POLE
—8"W—	EX. OH. LIGHT
—8"W—	EX. MAIL BOX
—8"W—	CENTER LINE BRASS CAP

City of Bullhead City

Anderson - Nelson, Inc.
Engineering - Surveying - Site Grading Plans - Subdivision Development - Hydrology
Construction Management - Computer Services

4143 N. 12th St., Suite 200
Phoenix, Arizona 85014
(602) 273-1850
Bullhead City, AZ (928) 704-4677

DESIGNED	DRAWN	INFO	APPROVED	DNA	DATE
					11-24-25






CALL TWO WORKING DAYS BEFORE YOU DIG
1 800 STAKE-IT
1 800 782-5348
(OUTSIDE MARICOPA COUNTY)


SHEET 1 OF 3
PROJ.# 8775.0
BOX TUBE

City of Bullhead City

Project 26-PW-003
 Median Removal
 & Paving Plan
 Central Avenue to Richardo Avenue

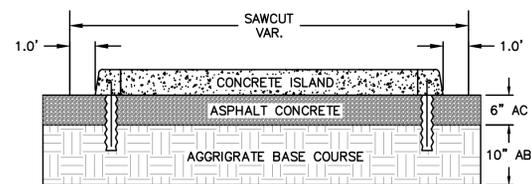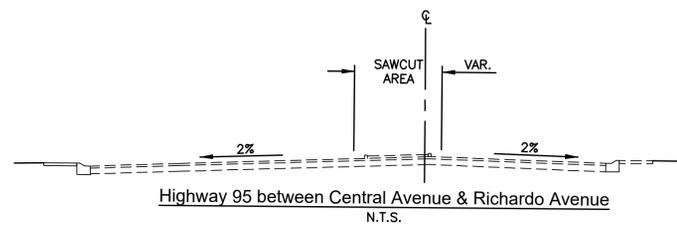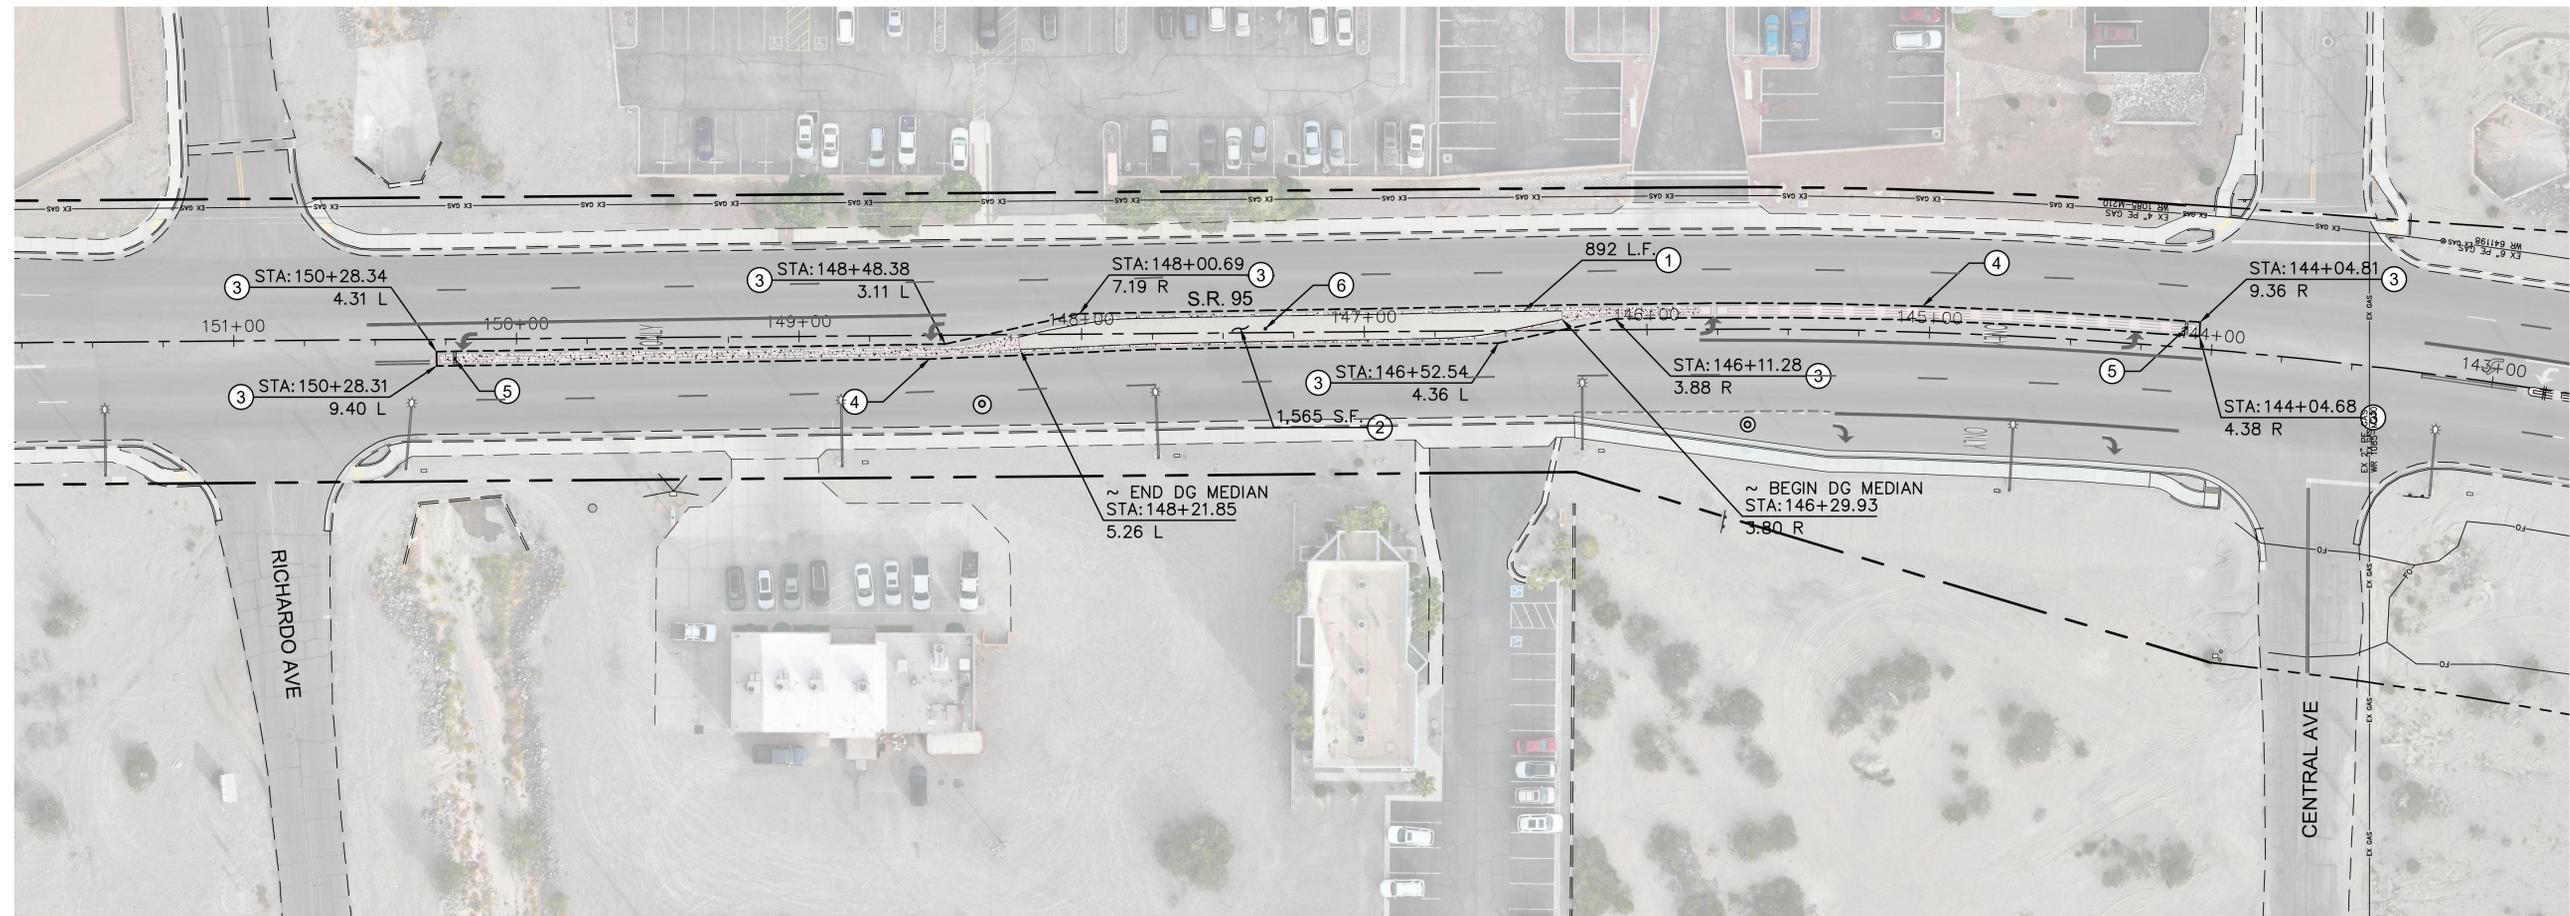

Median Pavement Section
 w/Pinned Concrete Curb
 at Concrete Span
 N.T.S.

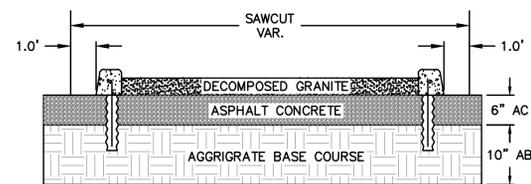

Median Pavement Section
 w/Pinned Concrete Curb
 at Decomposed Granite Span
 N.T.S.

Construction Notes:

- ① REMOVE EXISTING PINNED CONCRETE CURB. SEE DETAIL SHEET 2.
- ② REMOVE DECOMPOSED GRANITE (DG)/CONCRETE MEDIAN.
- ③ SAWCUT FOR CLEAN EDGE.
- ④ MILL ASPHALT 3" MIN. BETWEEN SAWCUTS AND REPLACE PAVEMENT TO MATCH EXISTING.
- ⑤ REMOVE & SALVAGE EXISTING STREET SIGN.
- ⑥ REMOVE & SALVAGE EXISTING MEDIAN METAL SCULPTURE.

City of Bullhead City

Anderson - Nelson, Inc.
 Engineering - Surveying - Site Grading Plans - Subdivision Development - Hydrology
 Construction Management - Computer Services

4143 N. 12th St., Suite 200
 Phoenix, Arizona 85014
 (602) 273-1850
 Bullhead City, AZ (928) 704-4677

DESIGNED	DRAWN	APPROVED	DATE
			11-24-25



CALL TWO WORKING DAYS BEFORE YOU DO
 1 800 STAKE-IT
 1 800 782-5348
 (OUTSIDE MARICOPA COUNTY)


SHEET
2 OF **3**

PROJ.# 8775.0
 BOX _____ TUBE _____

Btl. X:\8775 SR 95 Median Removal_Richardo to Central Ave\8775Pav.dwg LAYOUT.PW (02) 12-28-25 4:28 P.M.

City of Bullhead City

Project 26-PW-003
Striping & Signage
Central Avenue to Richardo Avenue

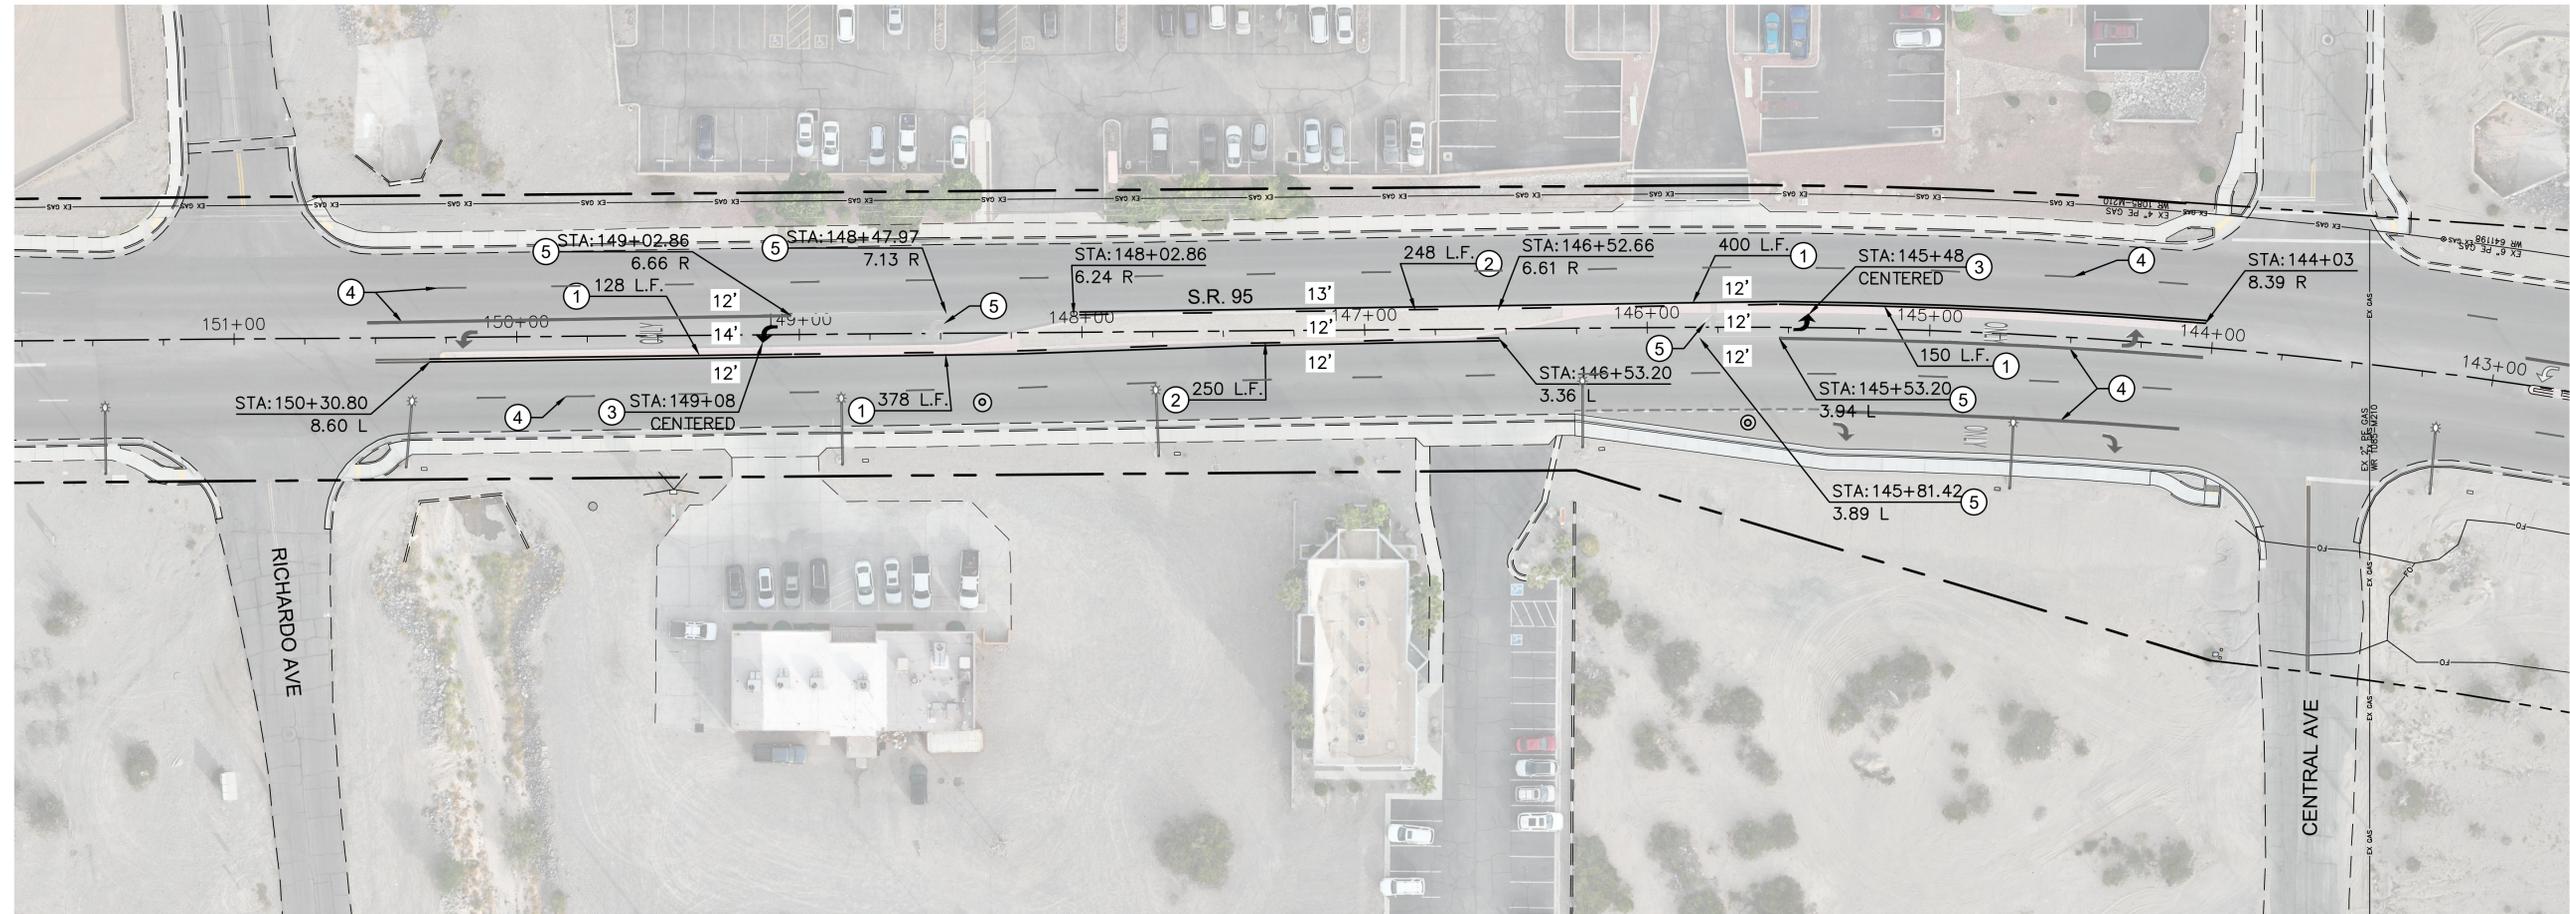

Pavement Marking Const. Notes

- ① APPLY 4" SOLID YELLOW STRIPE (LANE BOUNDARY).
- ② APPLY 4" DASHED YELLOW STRIPE, (LEFT TURN DESIGNATOR). SPACING: 10' STRIPE - 30' GAP, TYPICAL.
- ③ APPLY LEFT TURN ARROW PER A.D.O.T. STD. DET. M-10.
- ④ EXISTING STRIPING, LETTERING AND ARROWS TO REMAIN.
- ⑤ EXISTING STRIPING, LETTERING AND ARROWS TO BE OBLITERATED.

City of Bullhead City

Anderson - Nelson, Inc.
Engineering - Surveying - Site Grading Plans - Subdivision Development - Hydrology
Construction Management - Computer Services

4143 N. 12th St., Suite 200
Phoenix, Arizona 85014
(602) 273-1850
Bullhead City, AZ (928) 704-4677

DESIGNED	DRAWN	APPROVED	DATE

REVISIONS	INFO	DNA	DATE
			11-24-25

PROJ.# 8775.0
BOX TUBE

SHEET 3 OF 3

Striping & Signage



CALL TWO WORKING DAYS BEFORE YOU DIG
1 800 STAKE-IT
1 800 782-5348
(OUTSIDE MARICOPA COUNTY)